


## FINELITE

30500 Whipple Road  
Union City, CA 94587

P: (510)441-1100  
F: (510)441-1510

www.finelite.com

Luminaire Schedule				
Scene: Corridor 2				
Symbol	Qty	Label	Description	LLF
	12	3x3	E1-3x3-HO-3500K	0.855

Calculation Summary							
Scene: Corridor 2							
Label	CalcType	Units	Avg	Max	Min	Avg/Min	Max/Min
3x3 Room_Workplane	Illuminance	Fc	31.41	37	20	1.57	1.85

LPD Area Summary			
Scene: Corridor 2			
Label	Area	Total Watts	LPD
3x3 Layout	999	664.2001	0.665

### NOTES:

- Ceiling height: 10'-0"
- Luminaire mounting height 8'-0"
- Room reflectances: 80/50/20
- Light levels are maintained
- Lumens per foot: 430
- Watts per foot: 4.6125

### PROJECT TITLE

E1 App Guide

Drawn by:  
Vickie Lauck

Representative:

Software:  
AGI32 2.36

Date: 10/21/2014

Job Number:


D1686

# FINELITE

30500 Whipple Road  
Union City, CA 94587

P: (510) 441-1100  
F: (510) 441-1510

www.finelite.com

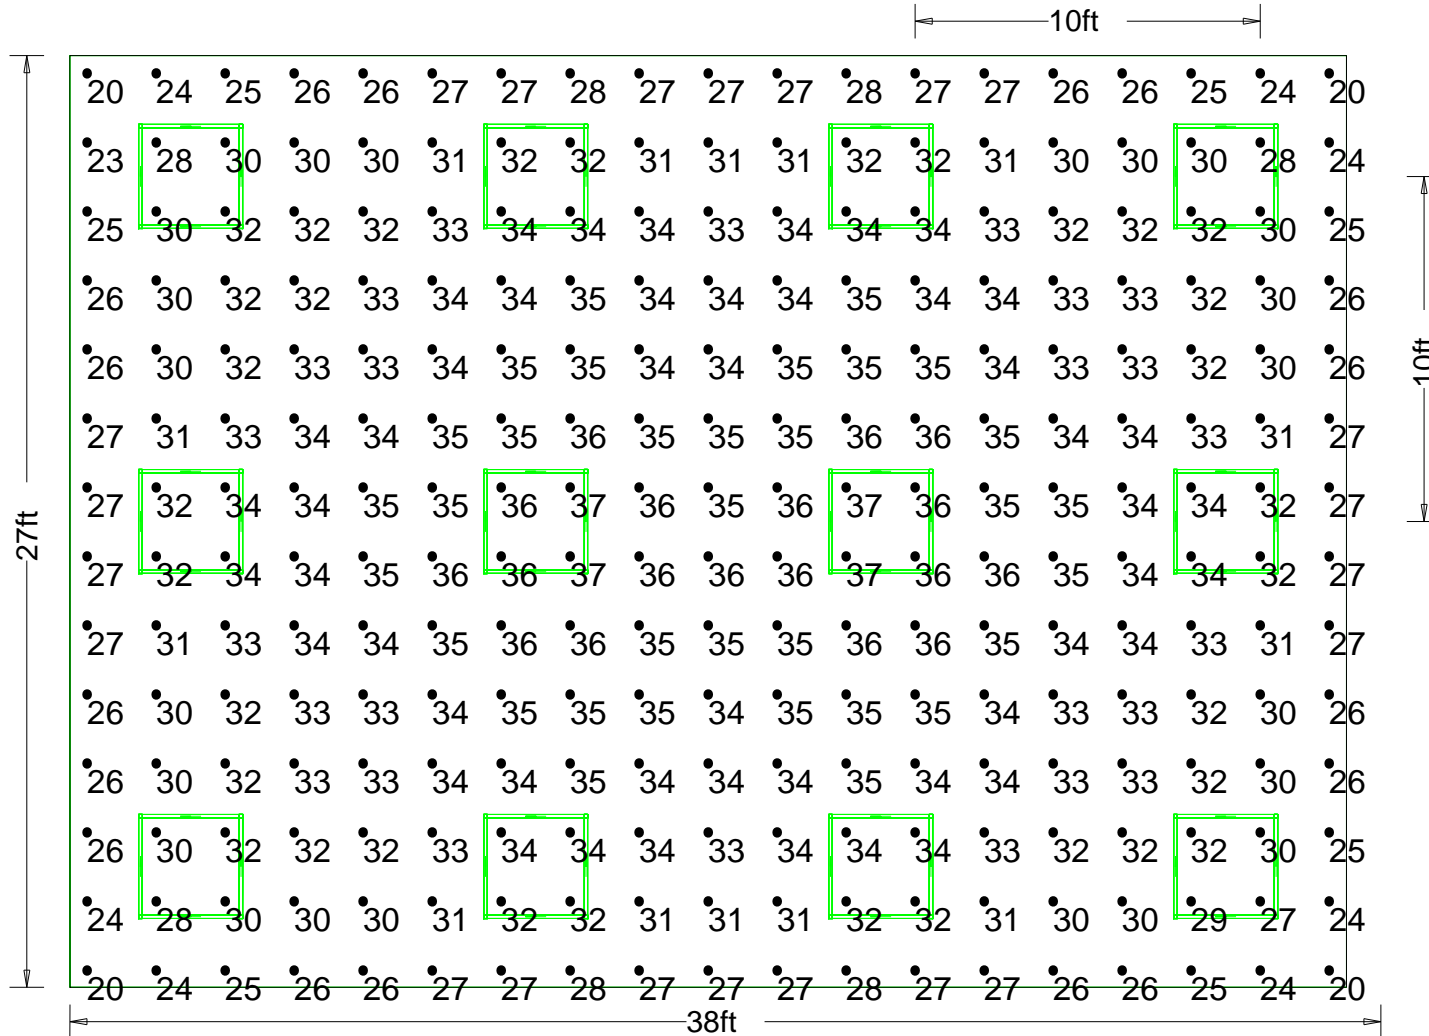

## PROJECT TITLE

E1 App Guide

Drawn by:  
Vickie Lauck

Representative:

Software:  
AGI32 2.36

Date: 10/21/2014

Job Number:

D1686