


FINELITE

30500 Whipple Road
Union City, CA 94587

P: (510)441-1100
F: (510)441-1510
www.finelite.com

Luminaire Schedule				
Scene: Corridor 2				
Symbol	Qty	Label	Description	LLF
	12	2x4	E1-2x4-HO-3500K	0.855

Calculation Summary							
Scene: Corridor 2							
Label	CalcType	Units	Avg	Max	Min	Avg/Min	Max/Min
2x4 Room_Workplane	Illuminance	Fc	31.75	37	22	1.44	1.68

LPD Area Summary			
Scene: Corridor 2			
Label	Area	Total Watts	LPD
2x4 Layout	1008	664.2001	0.659

- NOTES:
- Ceiling height: 10'-0"
 - Luminaire mounting height 8'-0"
 - Room reflectances: 80/50/20
 - Light levels are maintained
 - Lumens per foot: 430
 - Watts per foot: 4.6125

PROJECT TITLE
E1 App Guide

Drawn by:
Vickie Lauck


Representative:

Software:
AGI32 2.36

Date: 10/21/2014

Job Number:

D1686

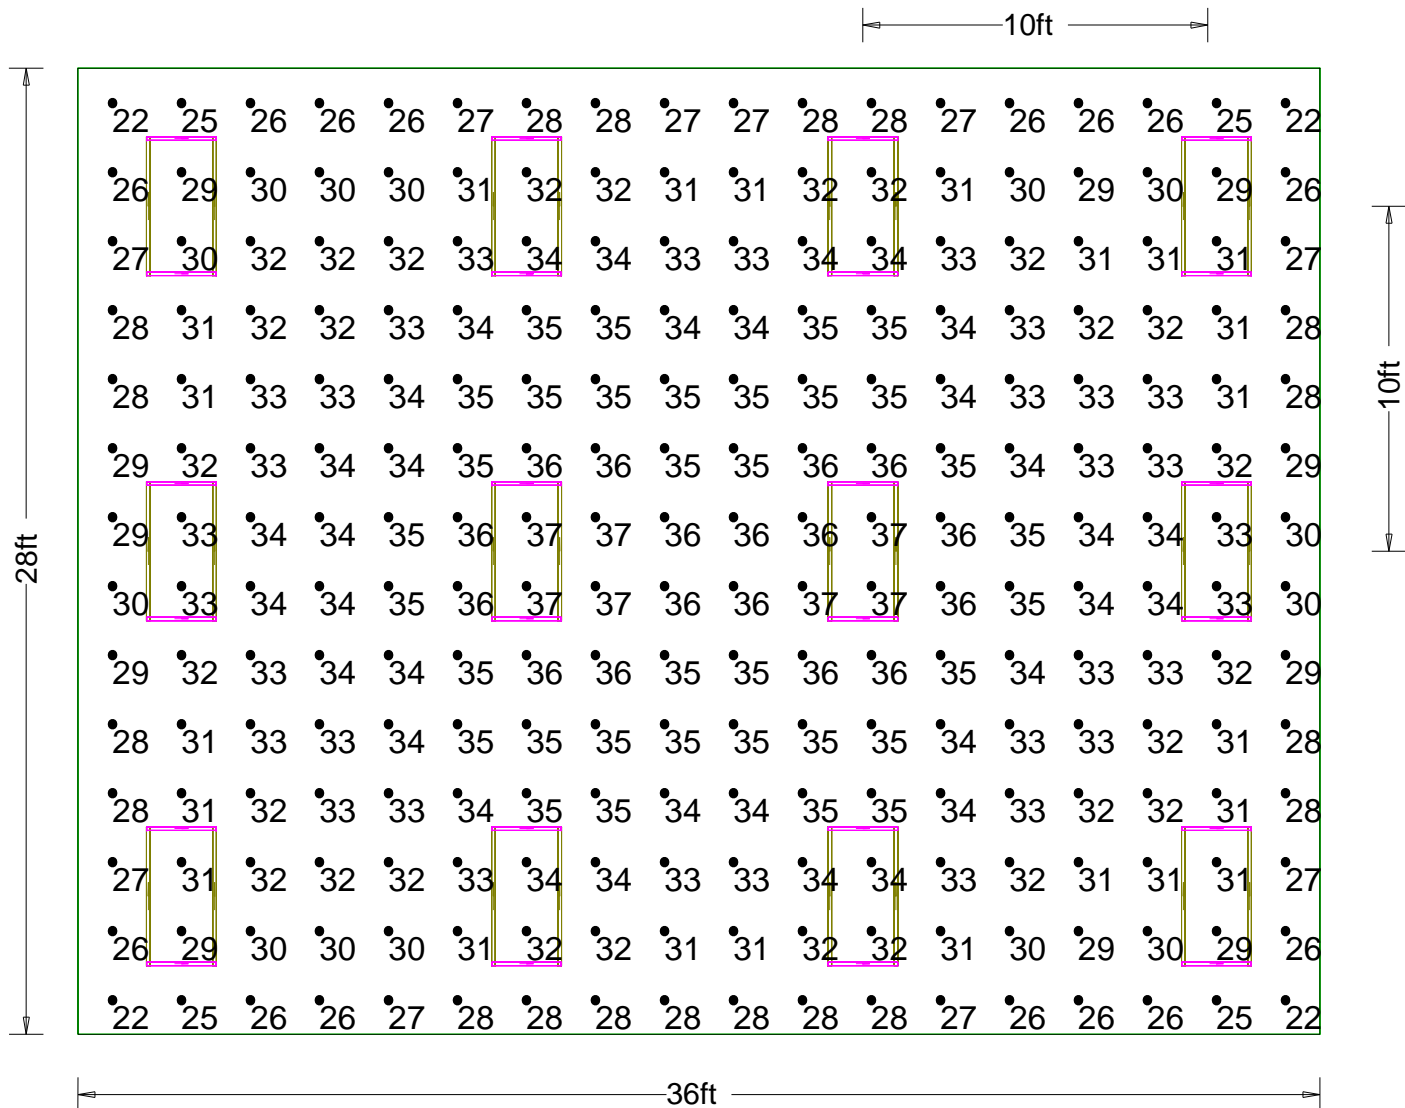

FINELITE

30500 Whipple Road
Union City, CA 94587

P: (510)441-1100
F: (510)441-1510
www.finelite.com

PROJECT TITLE
E1 App Guide

Drawn by:
Vickie Lauck

Representative:

Software:
AGI32 2.36

Date: 10/21/2014

Job Number:

D1686